


JHAJJAR, SECTOR-6, BLOCK-1

AREA=0.50 ACRES, PLOTS=48NOS., 1MARLA =30SQ.YDS.

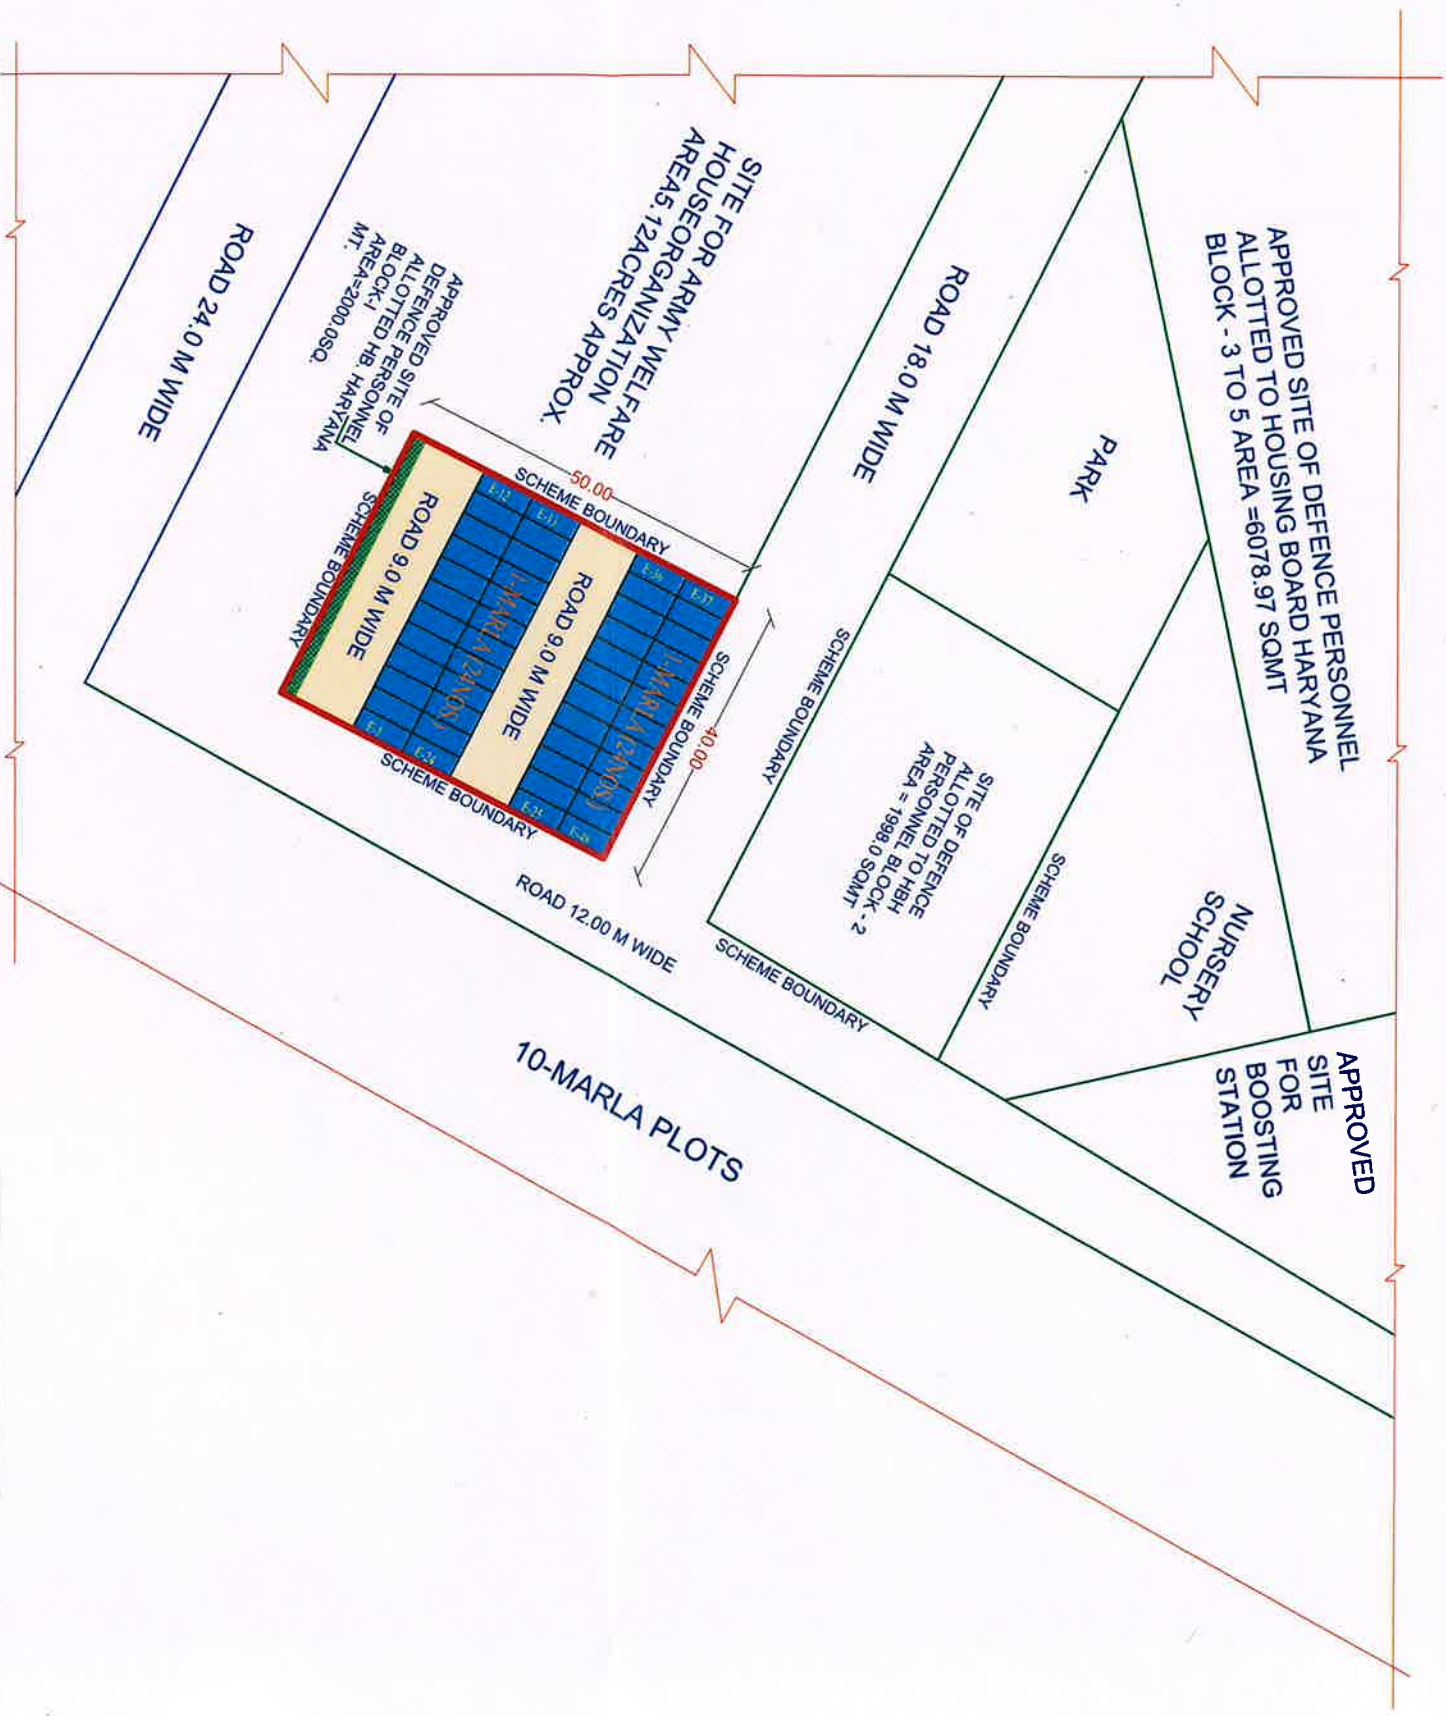

AREA DETAIL
TOTAL AREA OF SCHEME = 2000.0 SQ.M. OR 0.50 ACRES
AREA ACHIEVED UNDER PLOTTED SCHEME
TOTAL NO OF PLOTS = 48 PLOTS (PLOT SIZE:-3.35m x 7.50m = 25.125 SQ.M)
TOTAL AREA ACHIEVED@48 PLOTS = 1200 Sqm@60.0%
GREEN AREA = 80.0SQ.M @4.0%

| | | | | | |
|--------------------------|--|----------------------------|--|--------|---------|
| 1. SCHEME BOUNDARY WALL | | CHIEF ADMINISTRATOR — sd — | <div>HBH</div> <div>PROPOSAL FOR TENTATIVE LAYOUT PLAN FOR 1-MARLA PLOTS UNDER MUKHYAMANTRI AWAS YOJANA SECTOR-6, JHAJJAR BLOCK-1 EWS</div> <div>SCALE: </div> | | |
| 2. 220 K.V. H.T. LINE | | SECRETARY • | | | |
| 3. H.T. SETBACK LINE | | CHIEF ENGINEER | | | |
| 4. PROPOSED 1-MARLA PLAN | | SENIOR TOWN PLANNER | | | |
| 5. PROPOSED GREEN AREA | | ARCHITECT | Job.no. | date : | drg.no. |
| 6. ENCROCHED AREA | | ASSISTANT TOWN PLANNER | | | |